


地下1階+1,700平面図



1階平面図

S=1/600

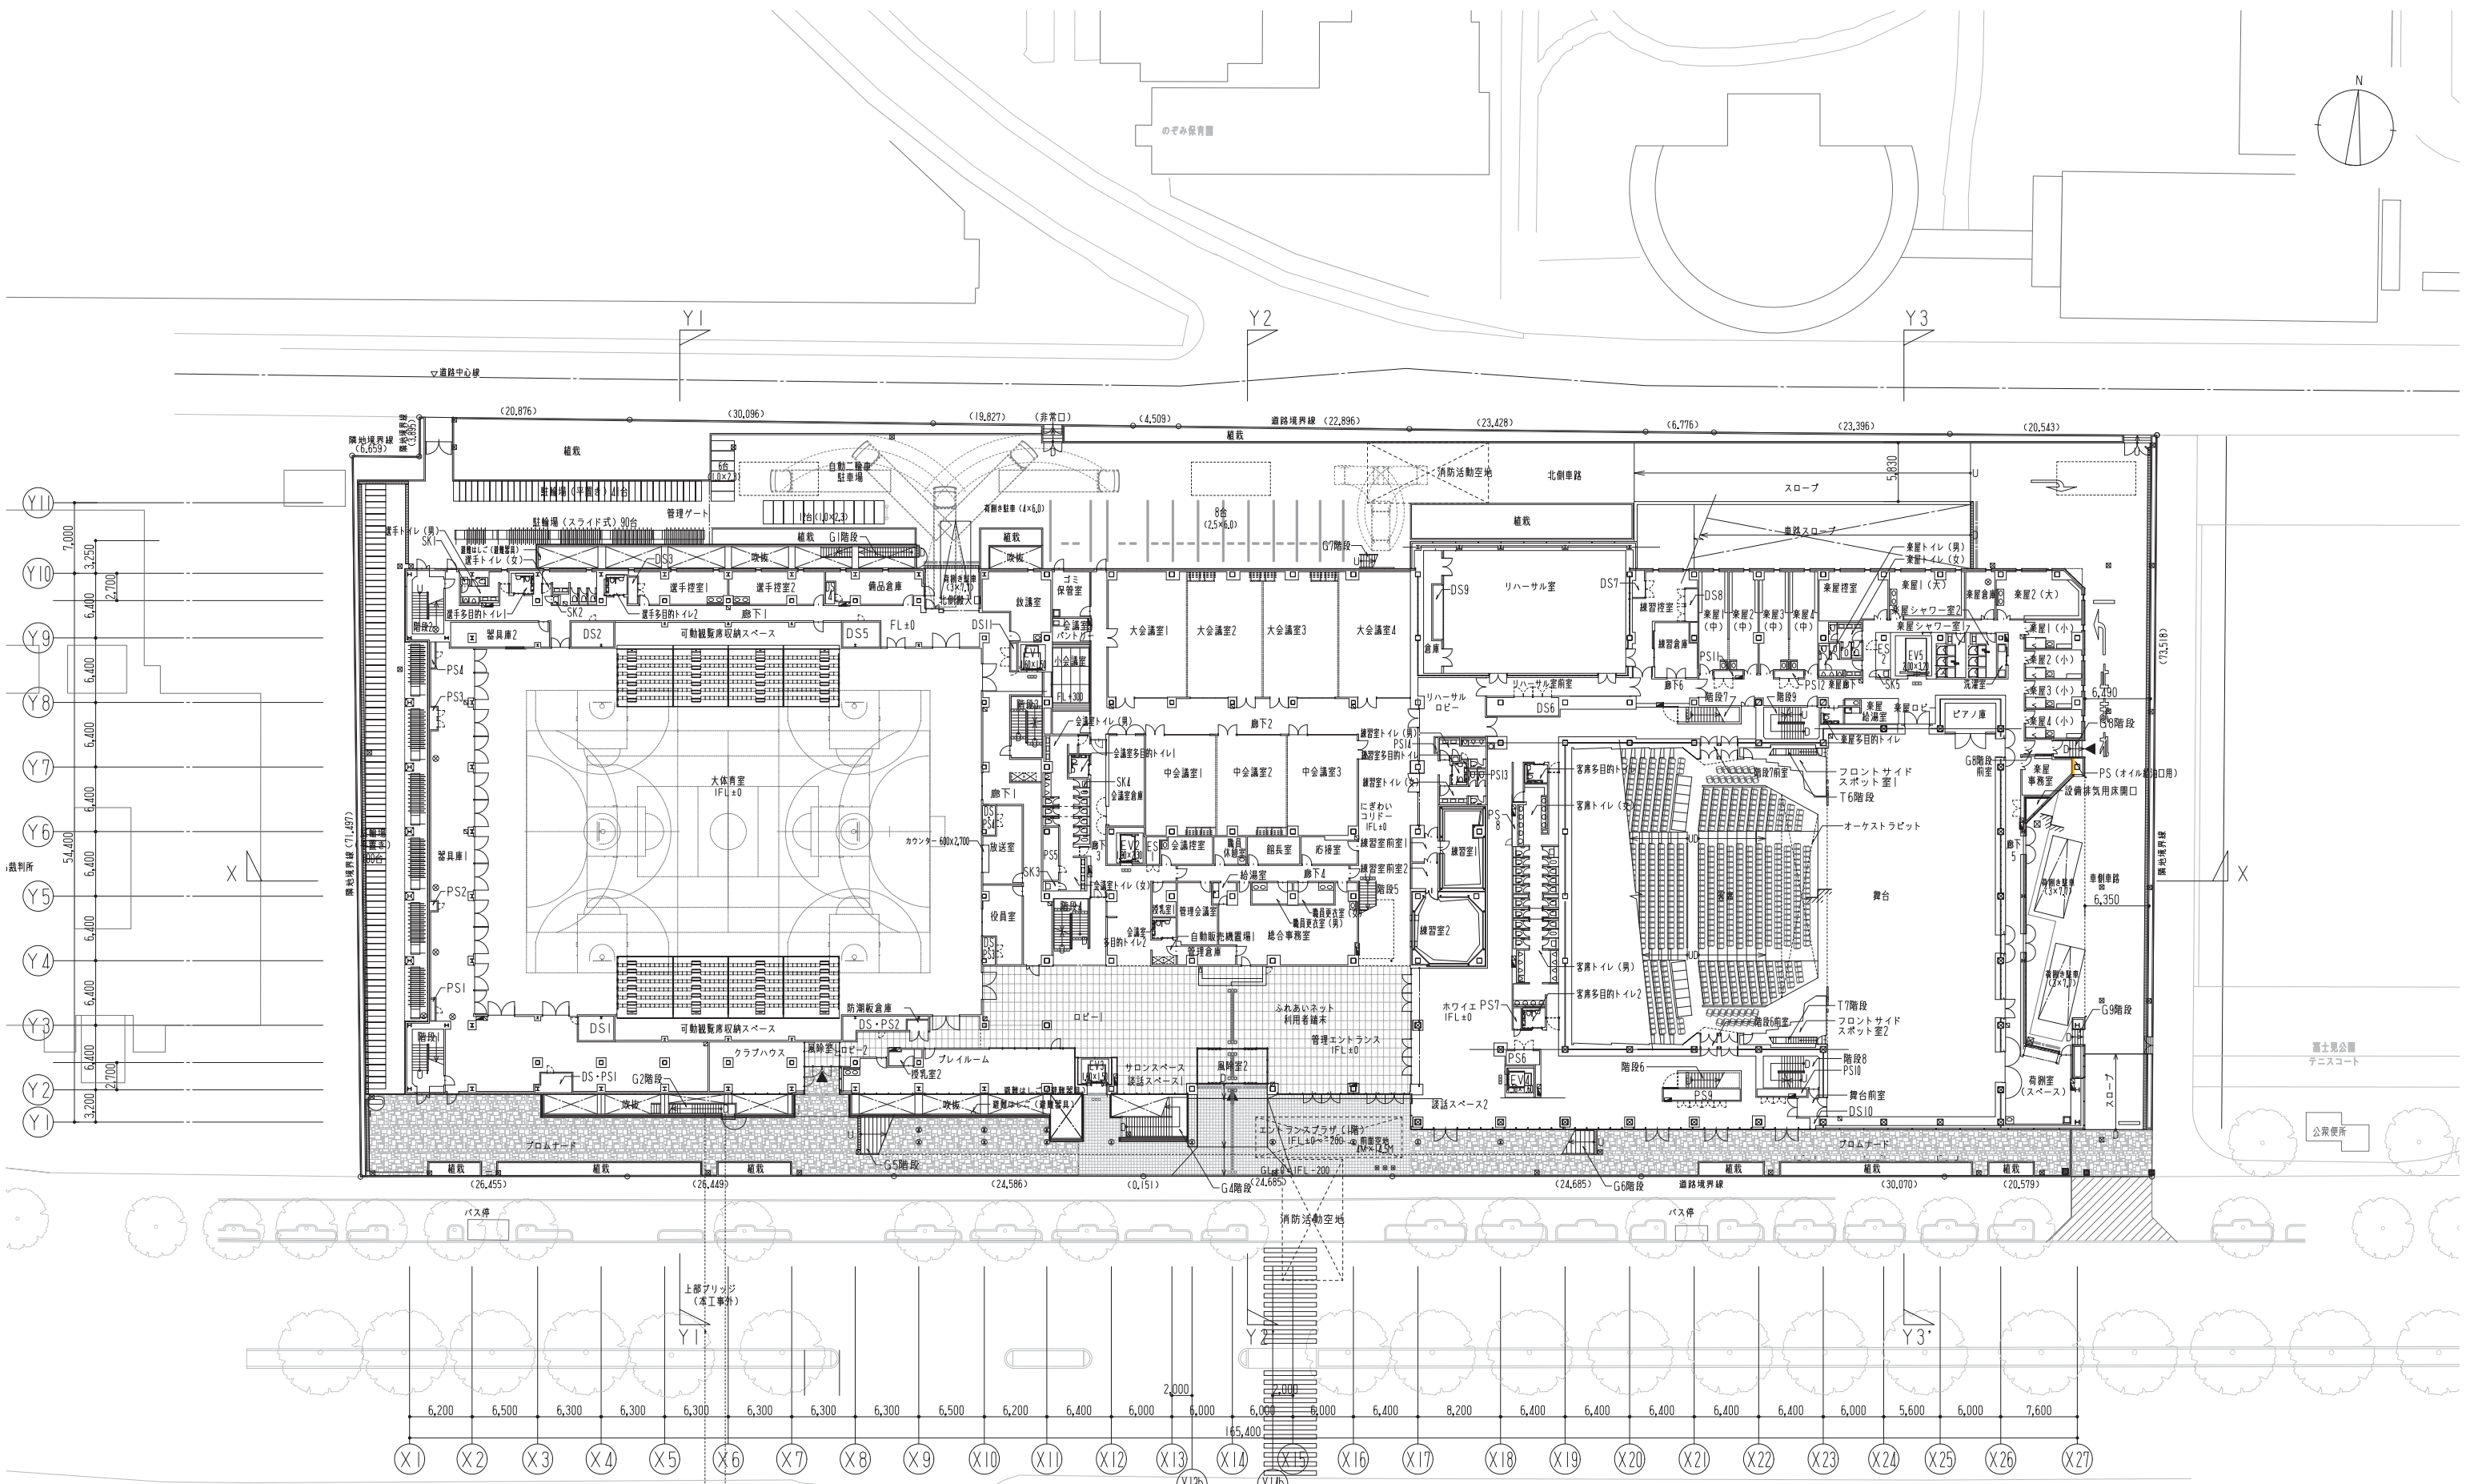